


These drawings are the property of KEEL Concepts, Inc. and is not to be reproduced or copied in whole or in part. It is only to be used for the project and site specifically identified herein and is not to be used on any other project.

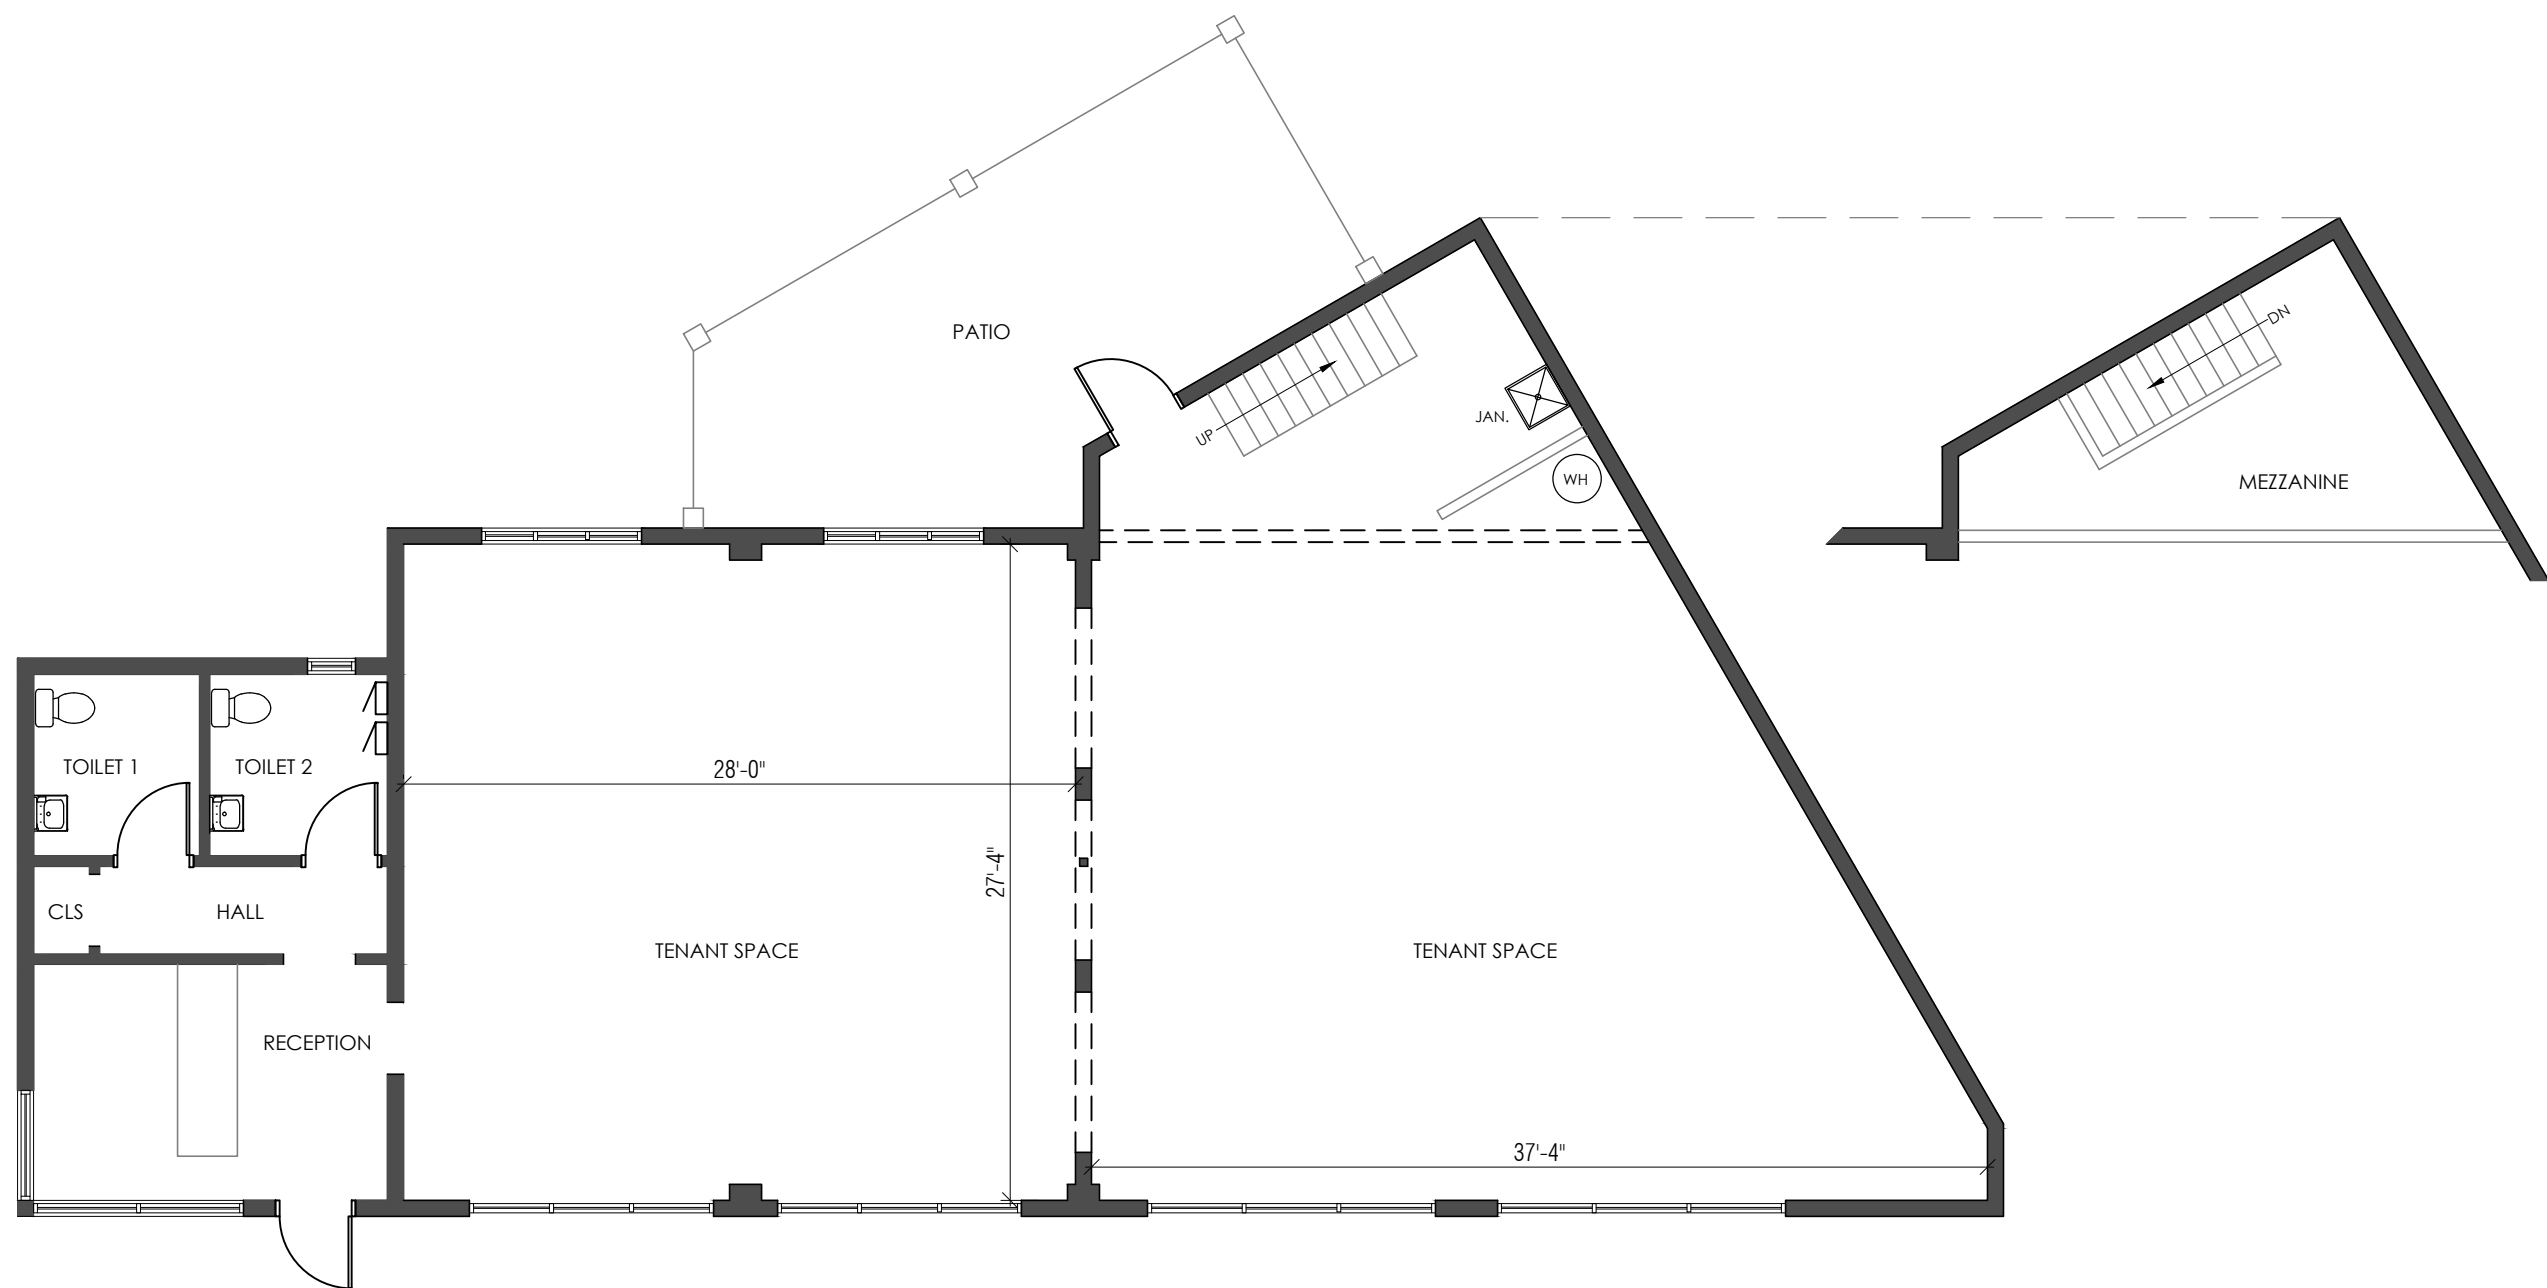

1 FLOOR PLAN
1/8" = 1'-0"

MAIN LEVEL GROSS SF = 2,295
MEZZANINE SF = 160

103 WADE HAMPTON BLVD.
GREENVILLE - SC

Job Number:
18041

Date:
8/14/18

Rev # Revision Date

Rev #	Revision Date

A1